






the lifetime home

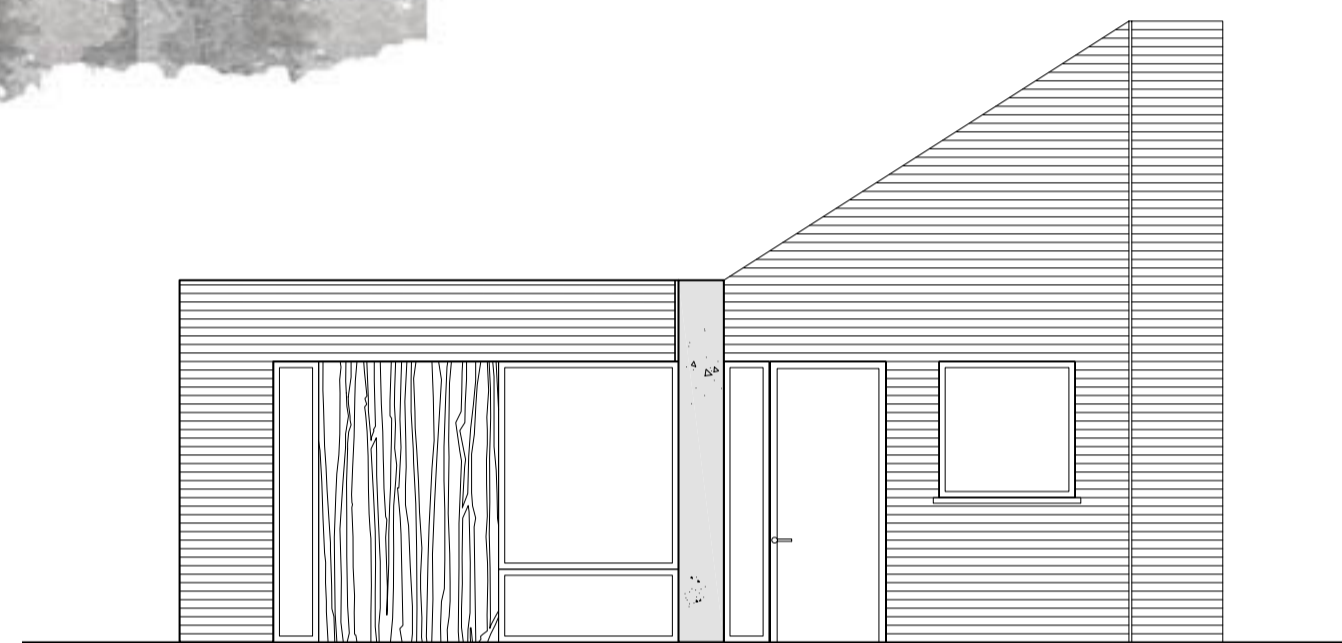

proposed front elevation

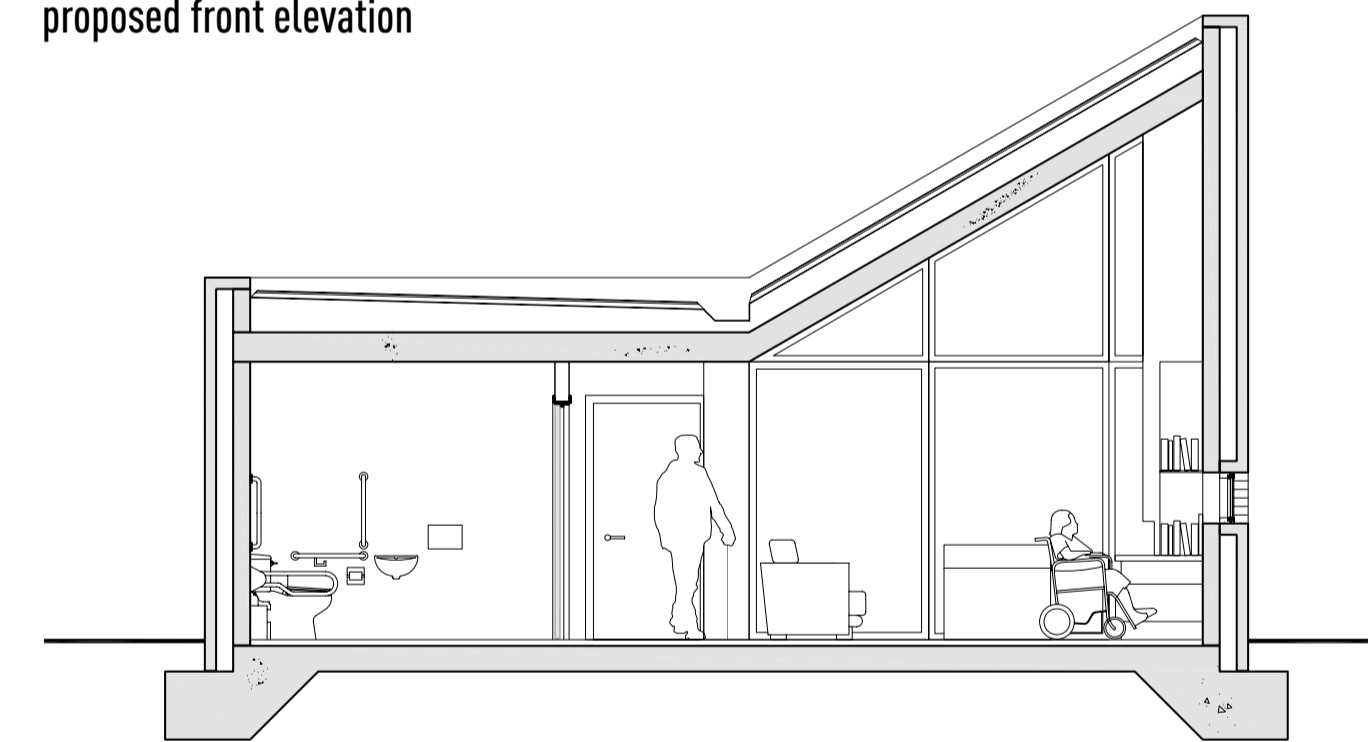

cross section

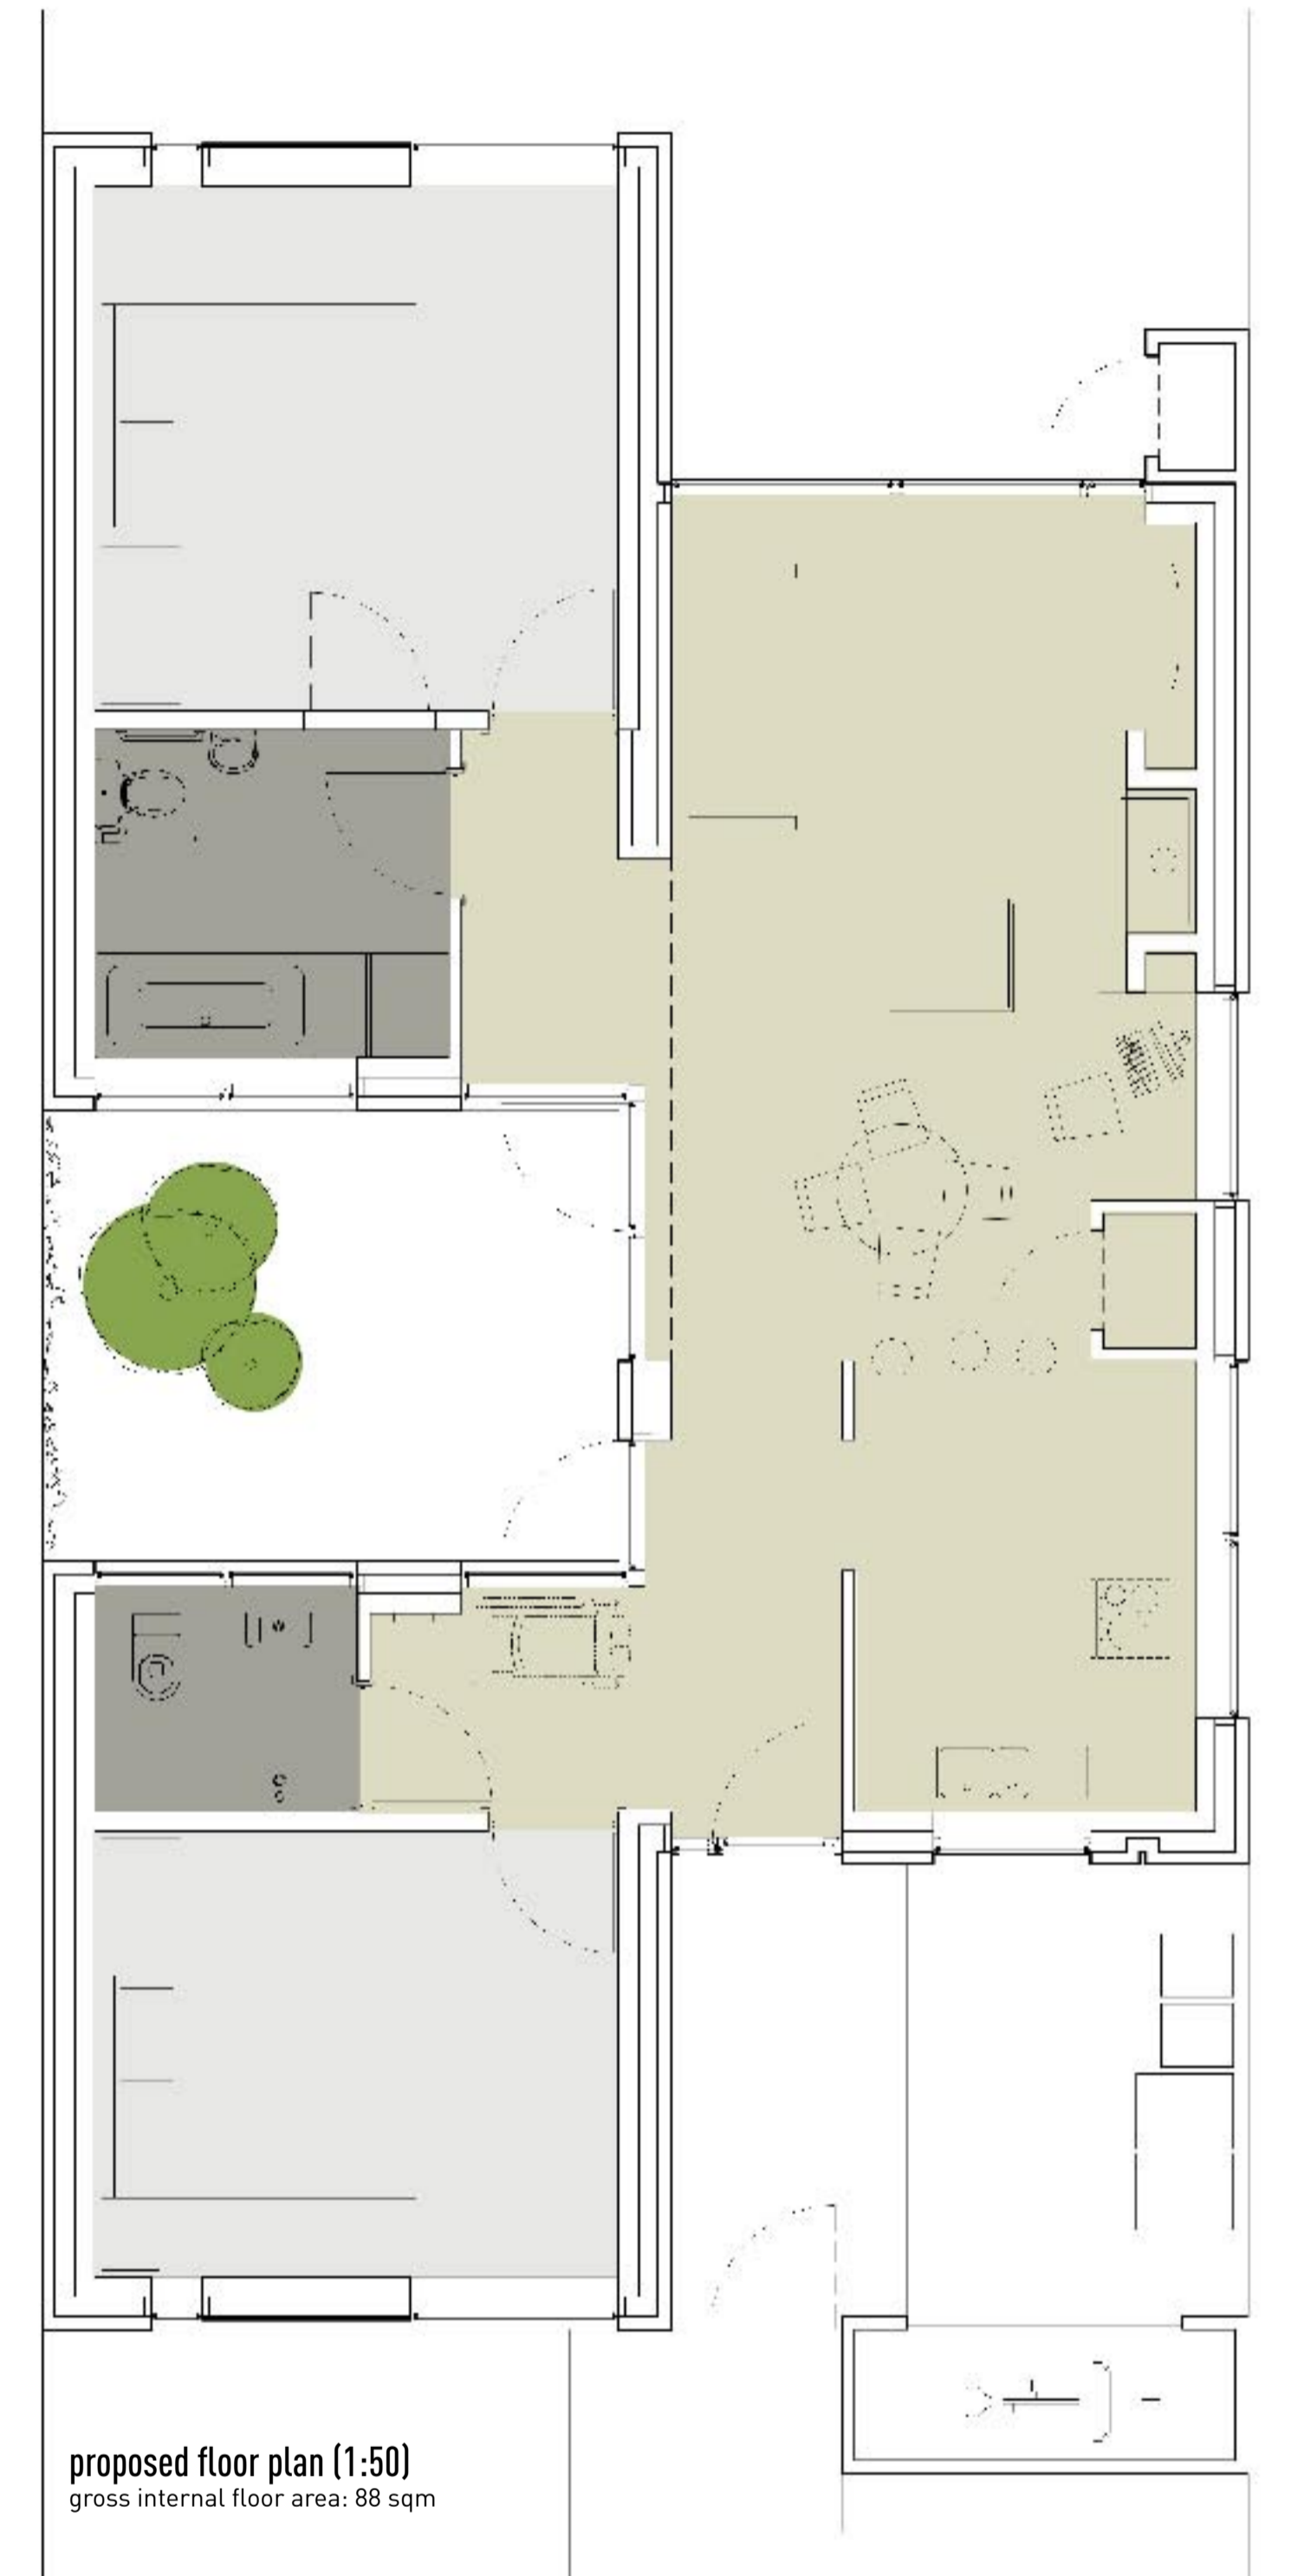

proposed floor plan (1:50)  
gross internal floor area: 88 sqm

